




1  
A-01  
PERSPECTIVE - 1

PREPARED BY: SHEET NO.

*HOPE & COMPANY*  
ARCHITECTS II

A-01  
04

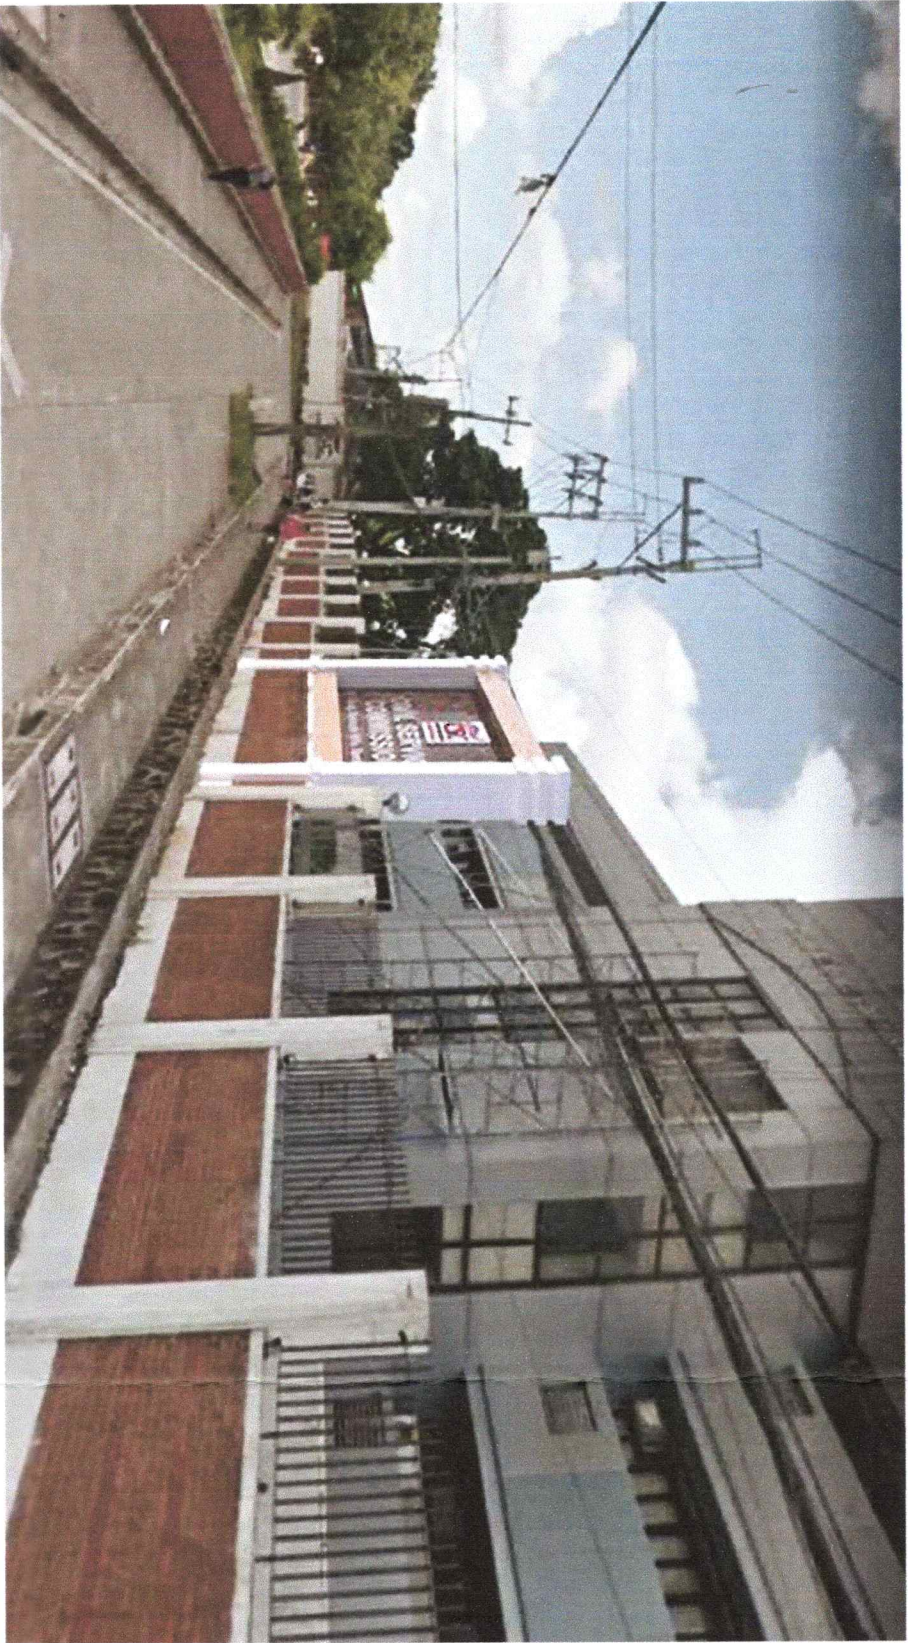

1 PERSPECTIVE - 2

A-02

PREPARED BY:

*Shawna*  
HIGHTON  
ARCHITECT II

SHEET NO.


A-02  
04




1  
A-03  
3D PERSPECTIVE - 1




2  
A-03  
3D PERSPECTIVE - 2

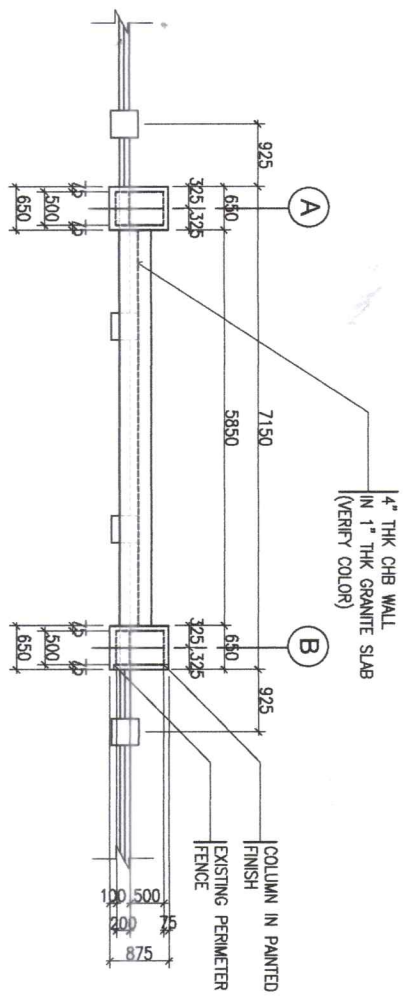

3  
A-03  
SCALE  
1:100 M.  
FACADE SIGNAGE PLAN

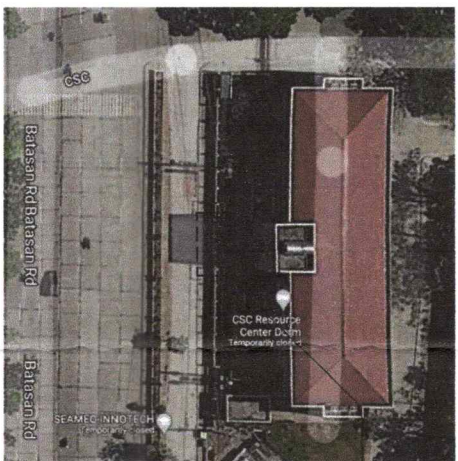


4  
A-03  
SCALE  
N15  
LOCATION MAP


PREPARED BY:   
 H. P. Arambulo  
 Architect

SHEET NO. A-03  
04


IFACADE SIGNAGE

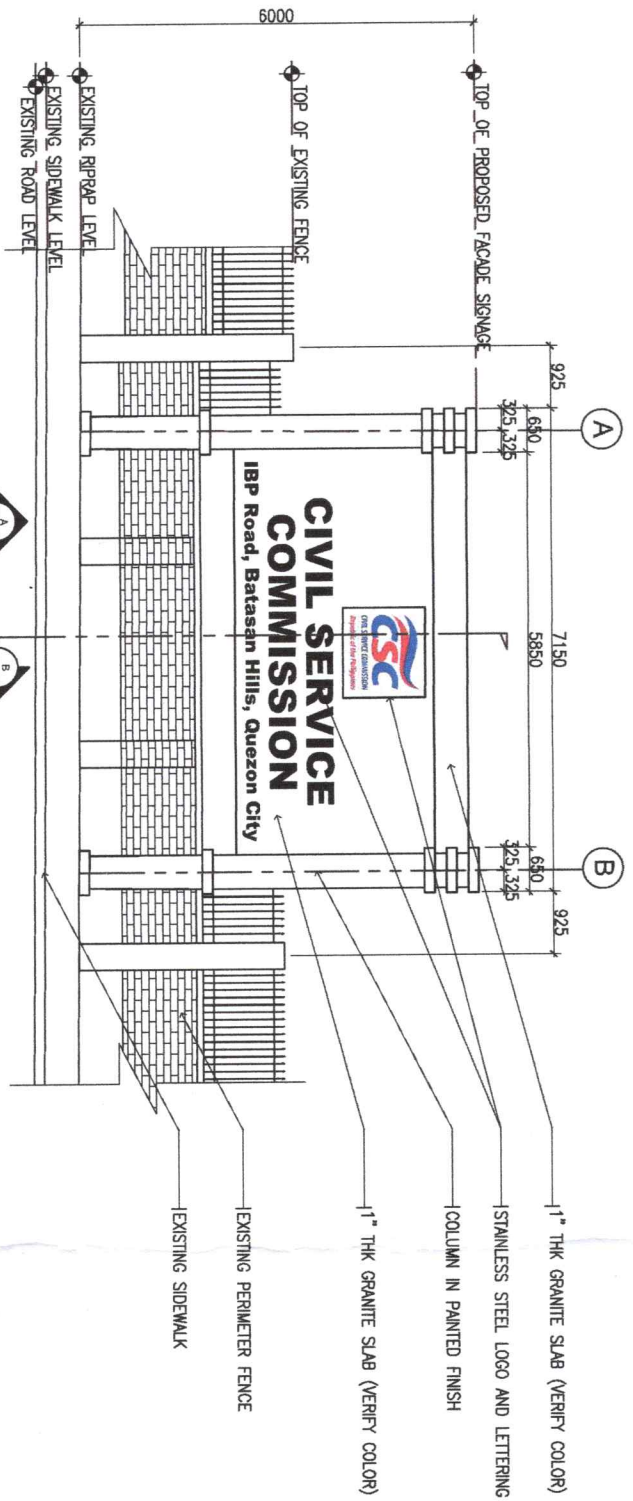


1 FRONT ELEVATION  
SCALE: 1:100 M.

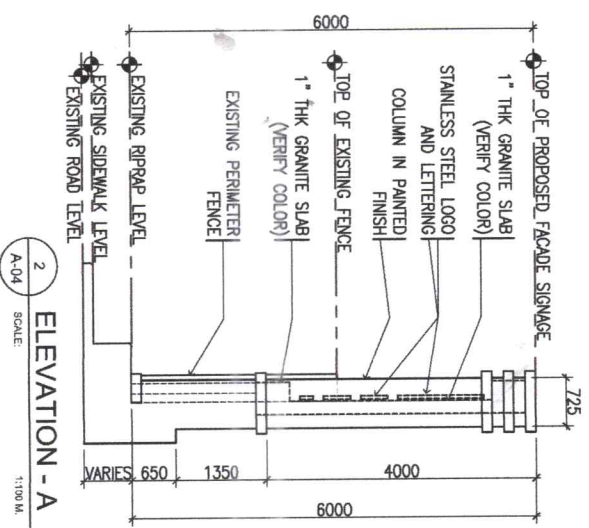

2 ELEVATION - A  
SCALE: 1:100 M.

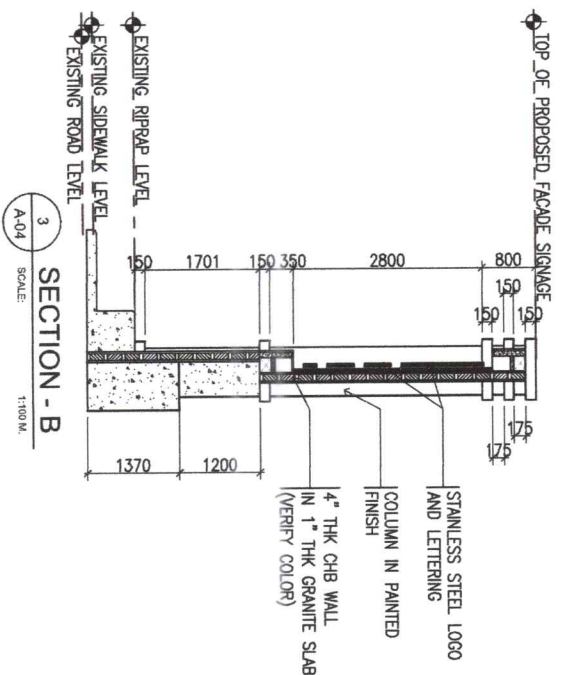

3 SECTION - B  
SCALE: 1:100 M.

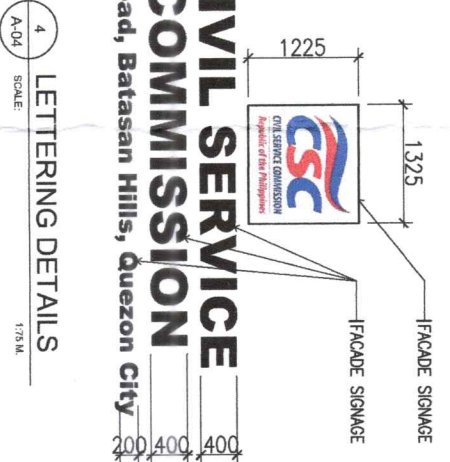

4 LETTERING DETAILS  
SCALE: 1:75 M.

PREPARED BY  
  
 SHEET NO. A-04/04